


ROAD RIGHT OF WAY

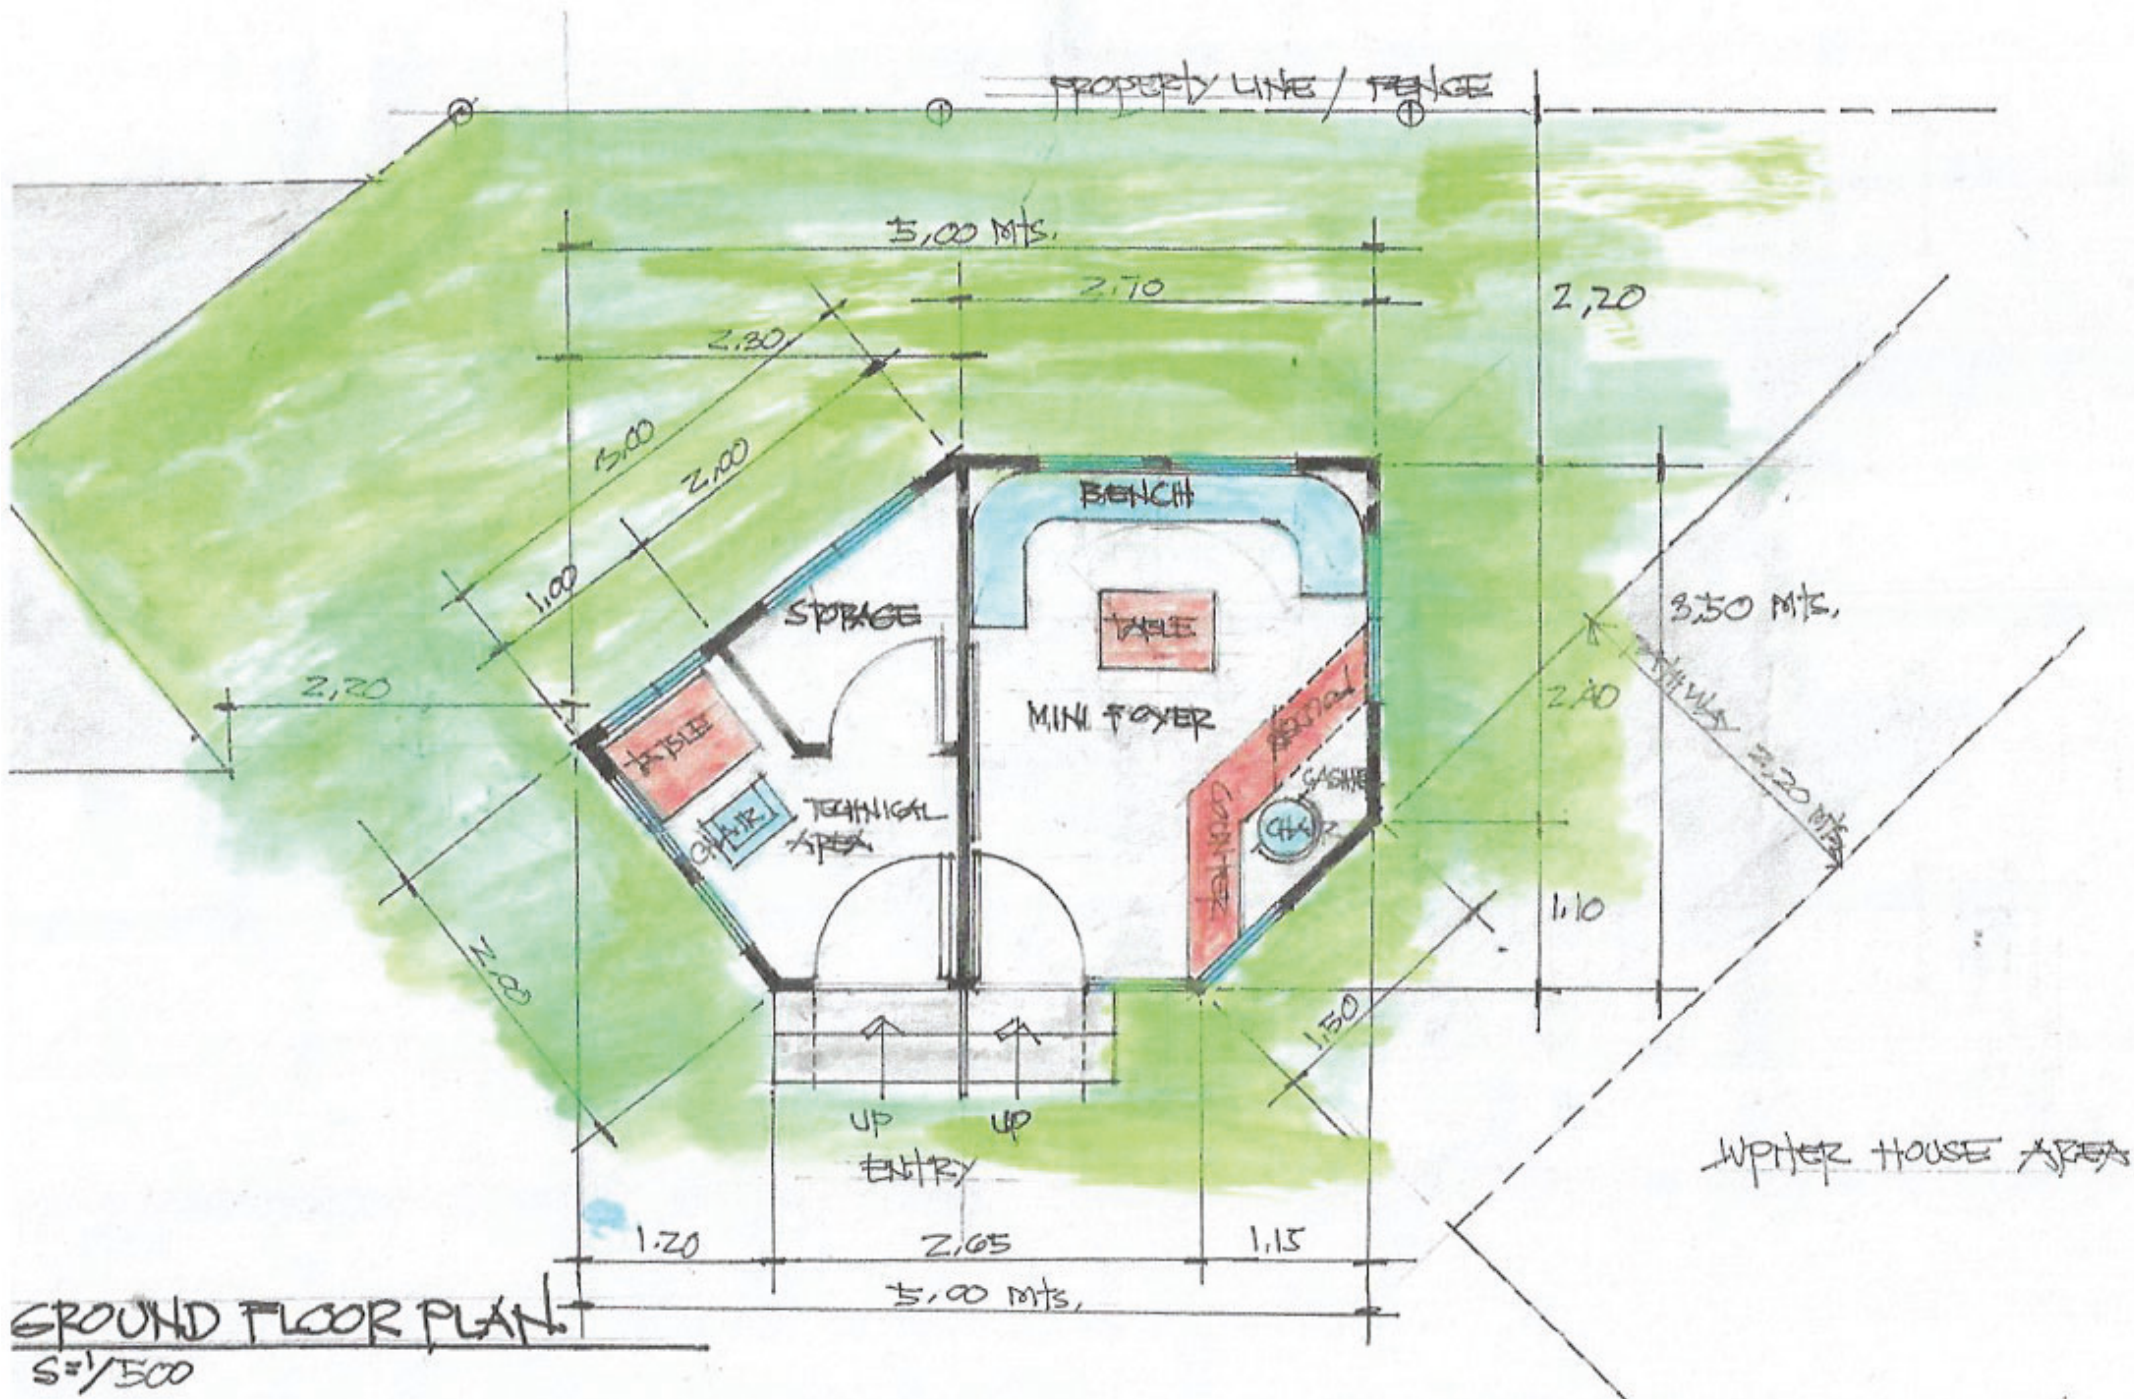

GROUND FLOOR PLAN
S=1/500